




1-1/2" & 2" Meter Setting Installation Request Form

(Confined Space - Do Not Enter)

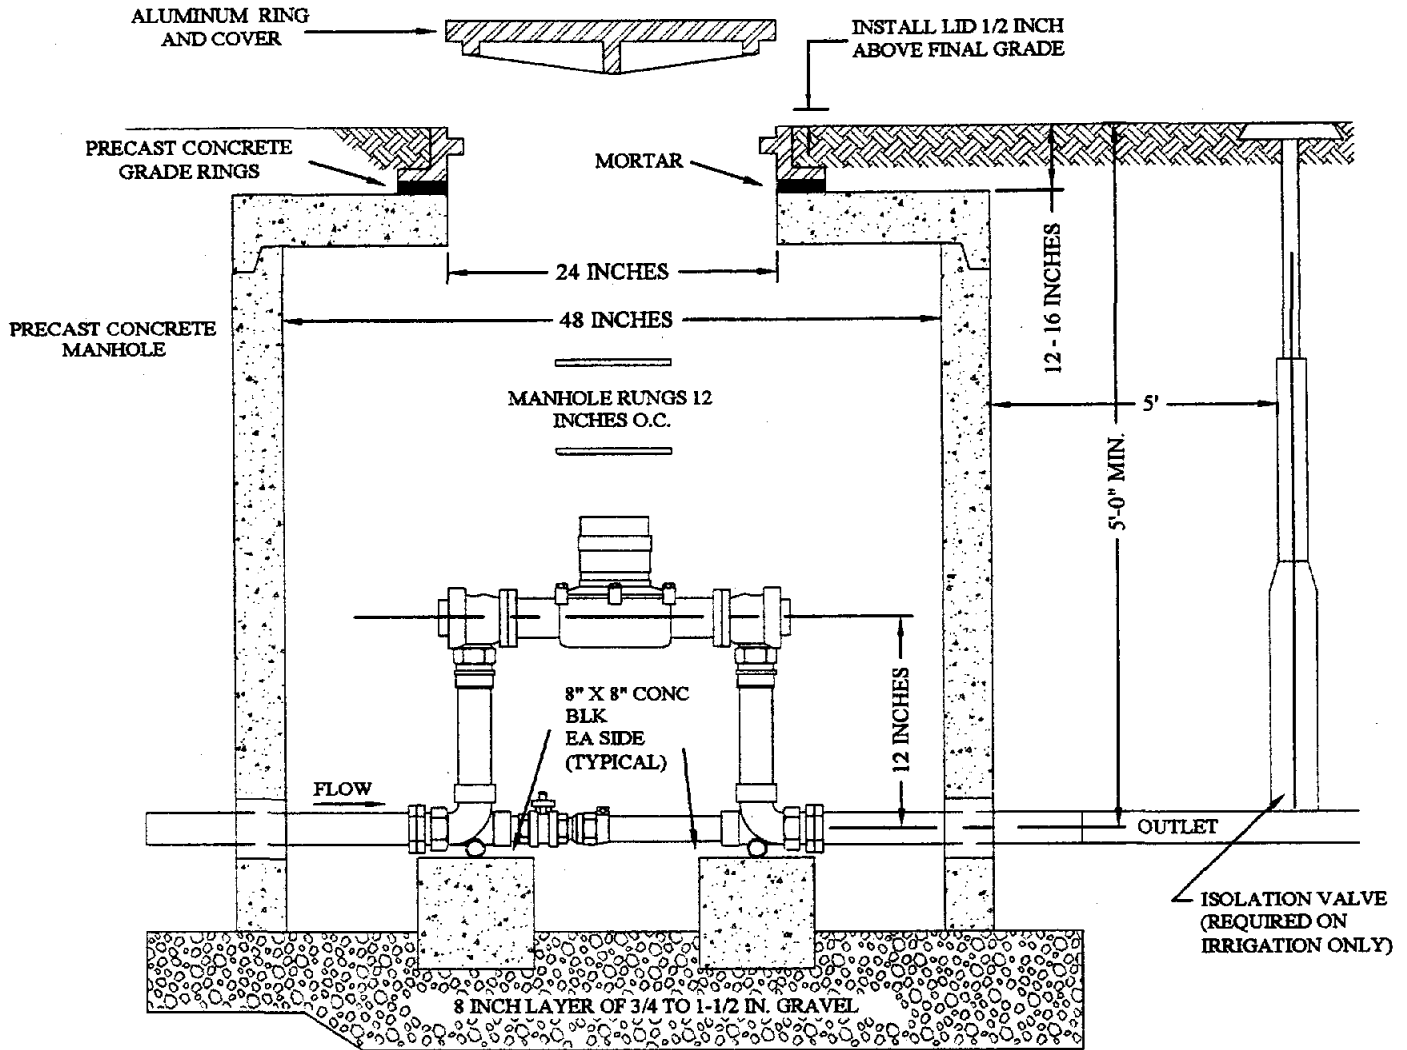

INSTALLATION CRITERIA (Builder to inspect and initial criteria.)

INT Bedding material exposed at the base of vault.

INT Ground slope aways from vault lid.

INT Vault lid set to final grade.

INT (IRRIGATION ONLY) Isolation valve installed.

INT Ring and cover centered on vault and free from damages.

INT Vault accessible to installer.

INT Landscaping (trees, shrubs, etc) at least 3" from vault.

INT Vault located in a non-traffic area.

Meter Installation Address: _____ City _____

(Return or fax form to District, meters will typically be set within 2 business days after receiving the request form.)

Builder Certification: (By signing, you are certifying that all District meter set requirements have been met. You also understand that you will be subject to a minimum \$50.00 re-set fee if meter is not set due to non-conformance items.)

Company Name: _____

Address: _____

City: _____ State: _____ Zip _____

Superintendent: _____

Superintendent Signature _____

Phone#: _____